

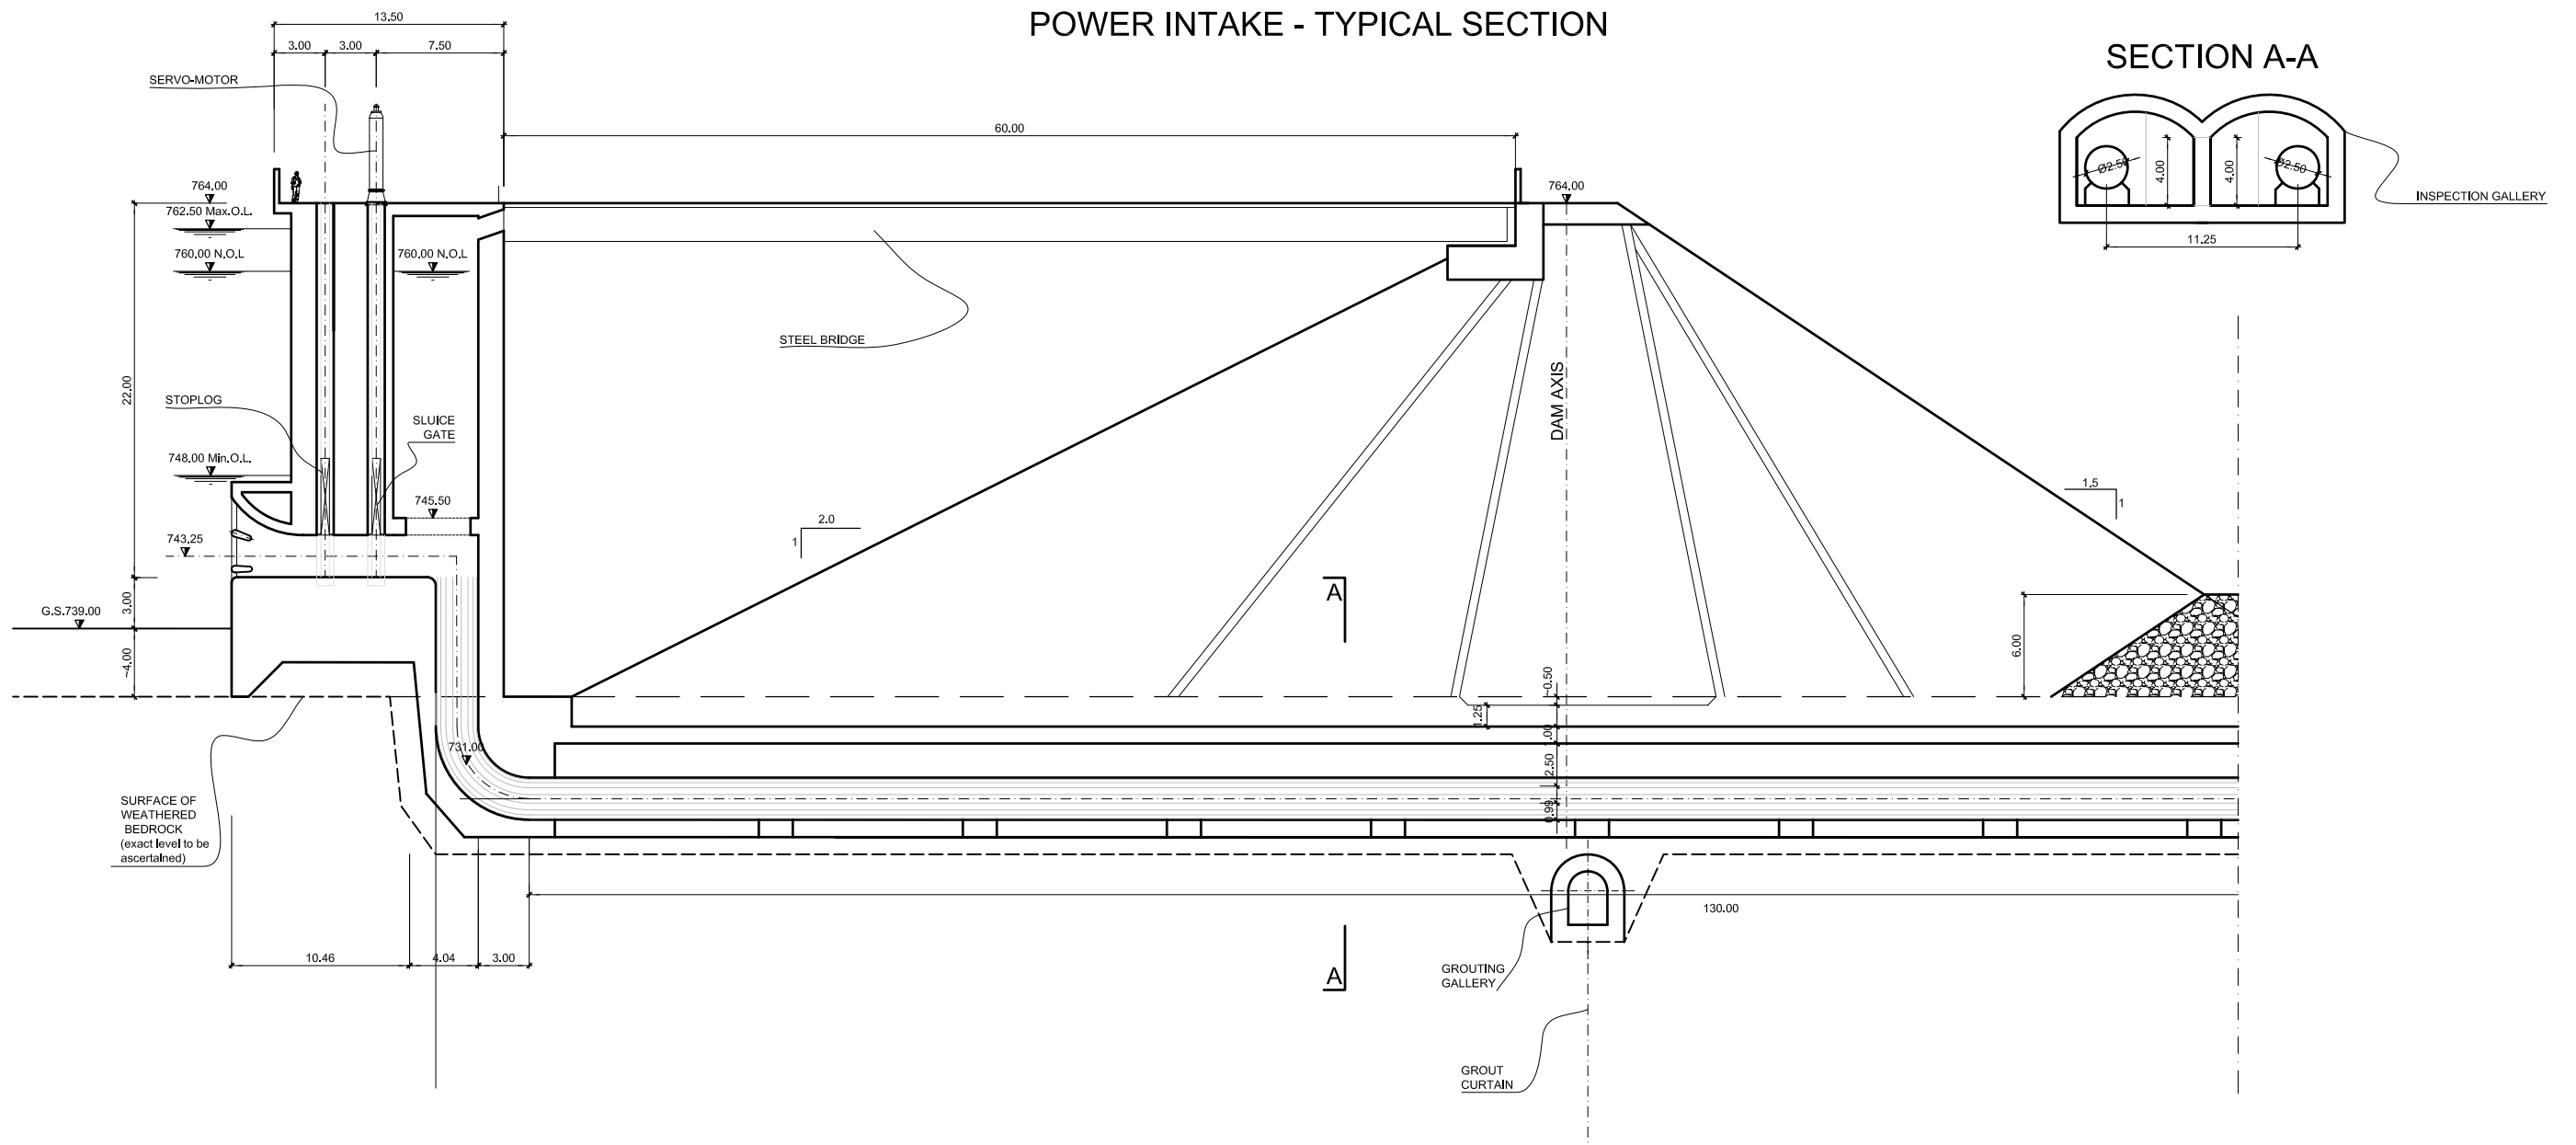


POWER INTAKE - TYPICAL SECTION

SECTION A-A

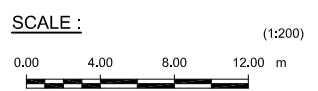

POWER INTAKE - TYPICAL SECTION

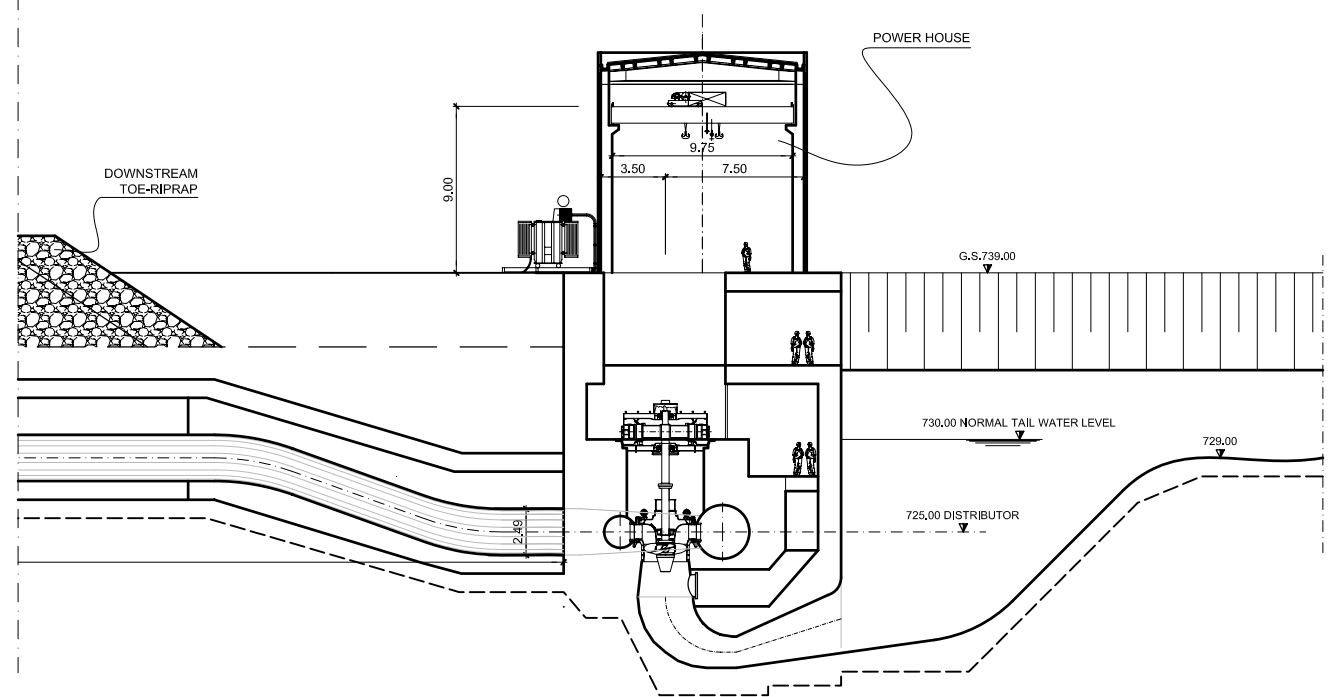

09.10.2009

--	--

BAKIN KOGI DAM AND HPP

PRELIMINARY DESIGN

ZONED DAM ALTERNATIVE - POWER INTAKE

Date:	Draw:	Chec:	App:	Modifications:	C
10.09.2009	TRS-MS	MB	La	A1 (84 x 59.4)	B
Date:	Draw:	Chec:	App:	Size:	A
N. comm.	Name File	6520.0-P-255	N. LO.	6520.0-255	