



SPILLWAY CHANNEL PROFILE

(1:5000)

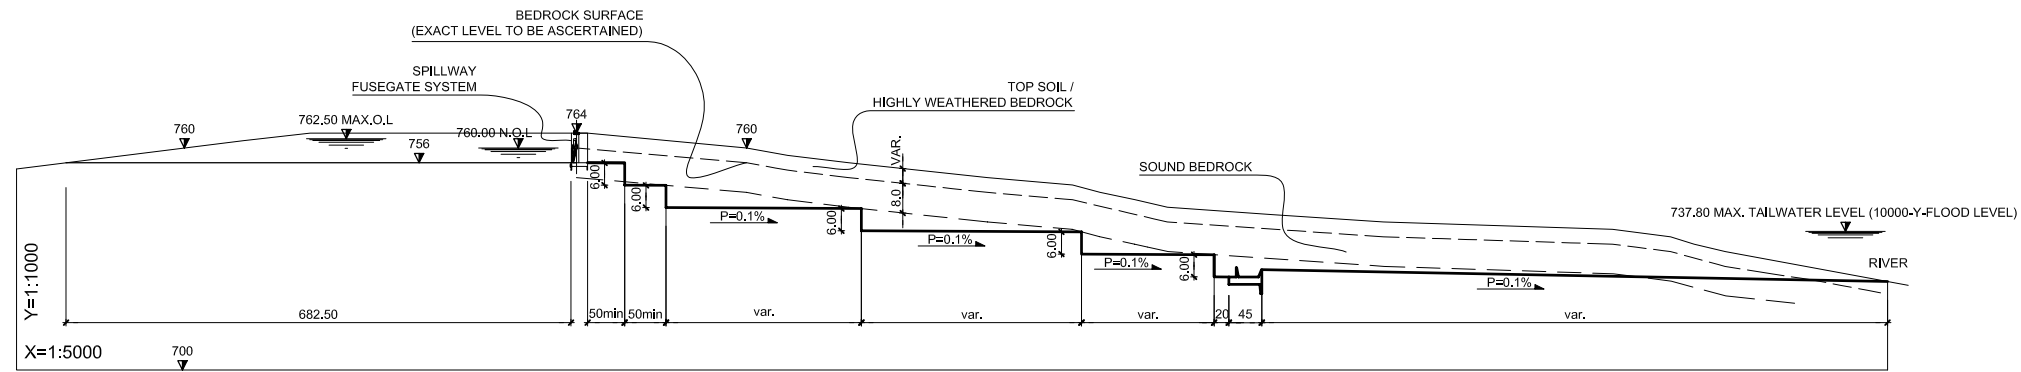


SPILLWAY TYPICAL SECTION

(1:200)

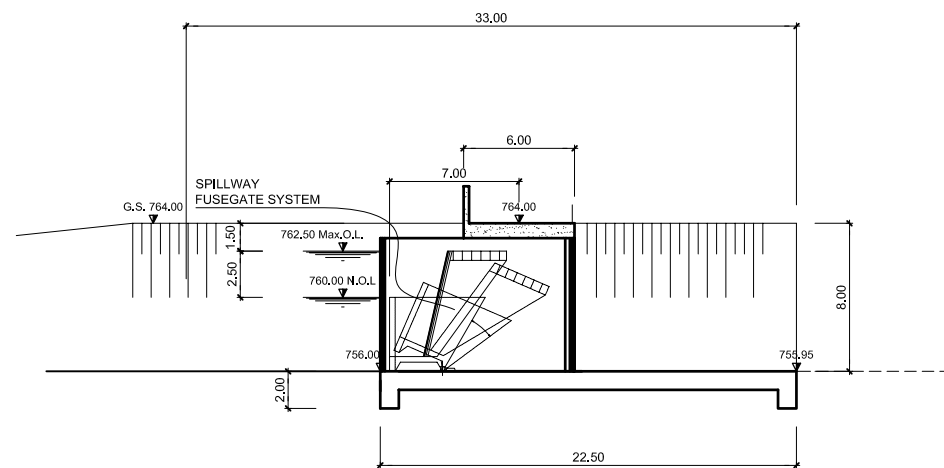


SPILLWAY CREST VIEW

(1:200)

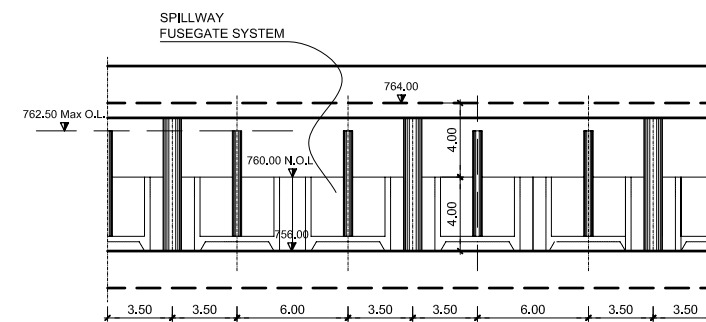


SPILLWAY CREST PLAN


(1:200)

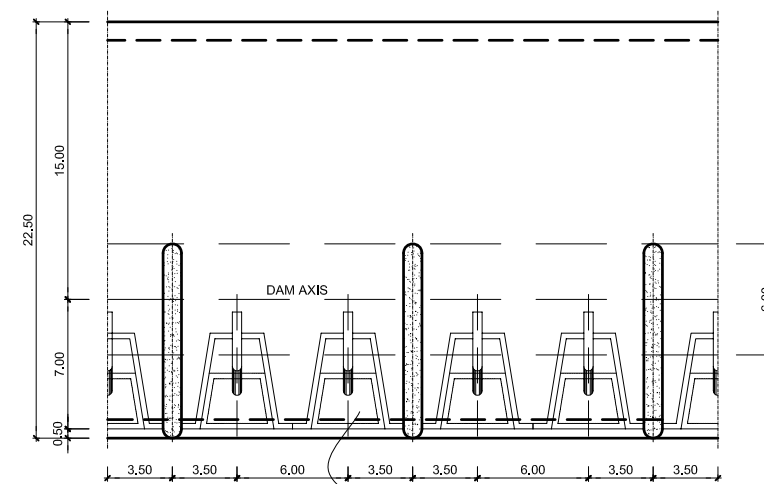


SCHEMATIC OF FUSEGATE

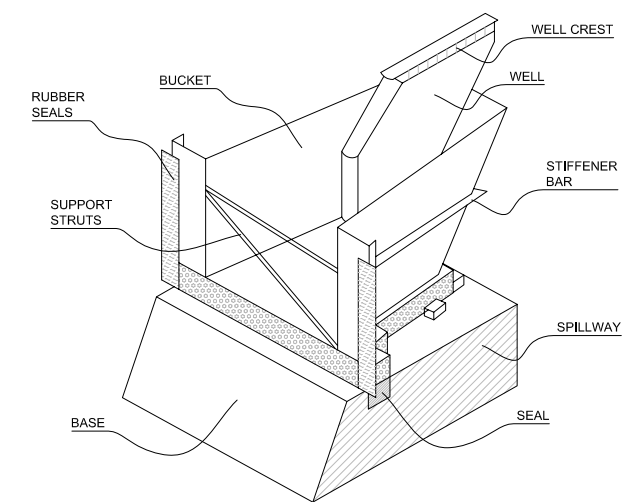

SCALE : (1:200)

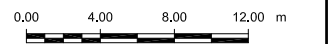


SCALE : (1:5000)

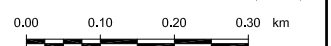

SPILLWAY CHANNEL TYPICAL SECTION

(1:200)

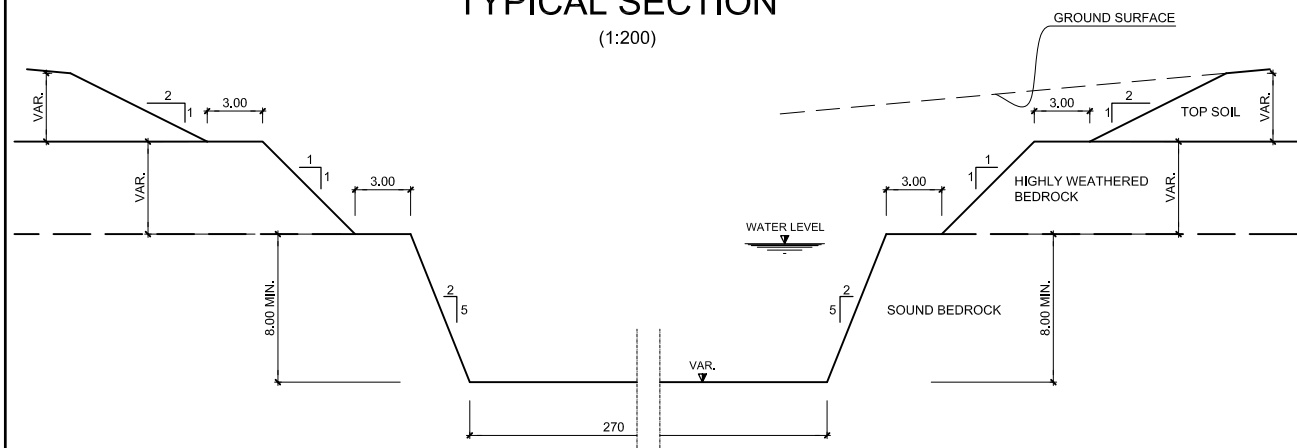

09.10.2009



BAKIN KOGI DAM AND HPP

PRELIMINARY DESIGN

ZONED DAM ALTERNATIVE - SPILLWAY
LONGITUDINAL PROFILE

Date:	Draw:	Chec:	App:	Modifications:	C
10.09.2009	TRS-MS	MB	La	A1 (84 x 59.4)	B
Date:	Draw:	Chec:	App:	Size:	A
N. comm.		Name File 6520.0-P-259		N. L.O. 6520.0-259	