



ZONED DAM - LONGITUDINAL SECTION

(1:2500)

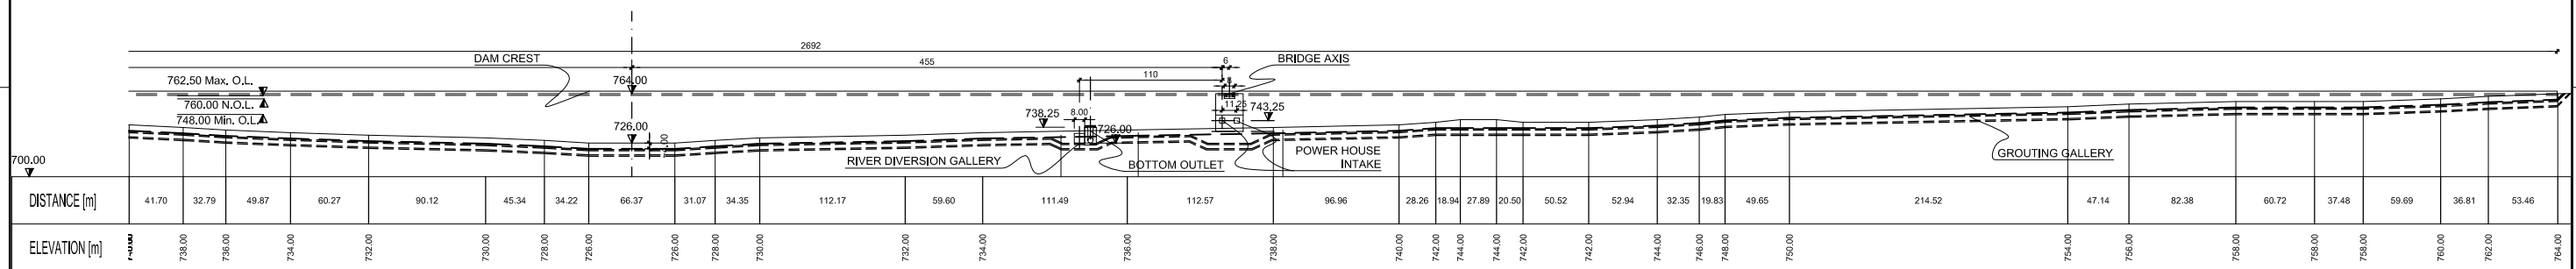

09.10.2009

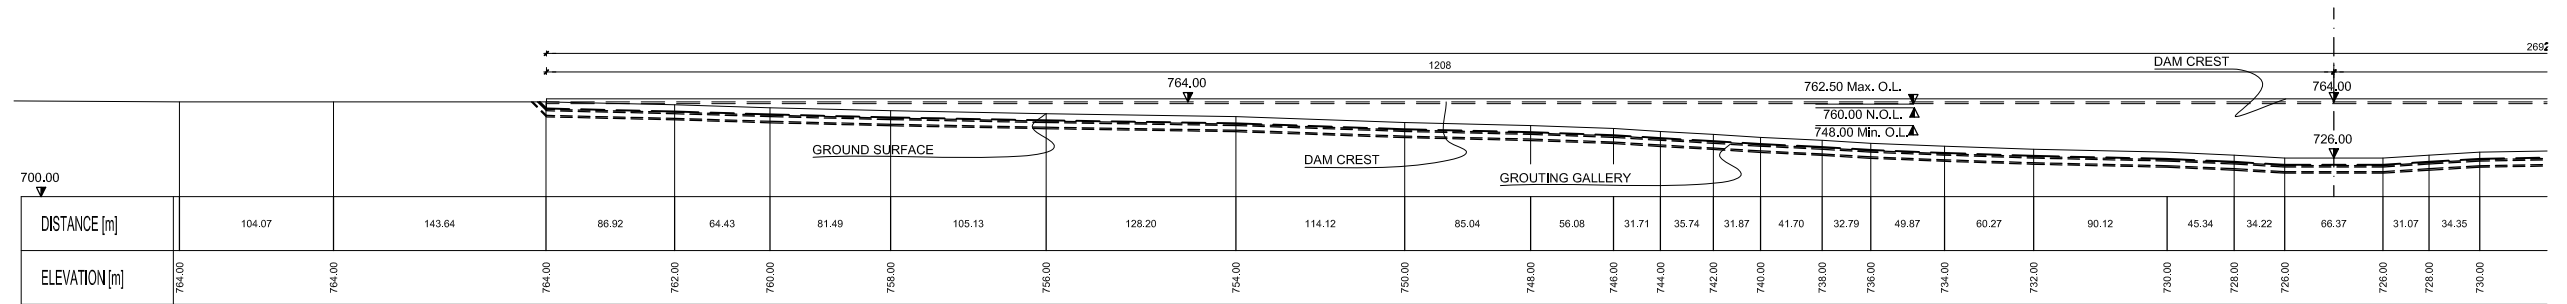

BAKIN KOGI DAM AND HPP

PRELIMINARY DESIGN

ZONED DAM ALTERNATIVE - MAIN DAM - LONGITUDINAL SECTION

					C
					B
					A
Date:	Draw:	Chec:	App:	Modifications:	
10.09.2009	TRS-MS	MB	La	A1 (84 x 59.4)	1:2500
Date:	Draw:	Chec:	App:	Size:	Scale:
N. comm.	Name File	6520.0-P-253	N. LO.	6520.0-253	