

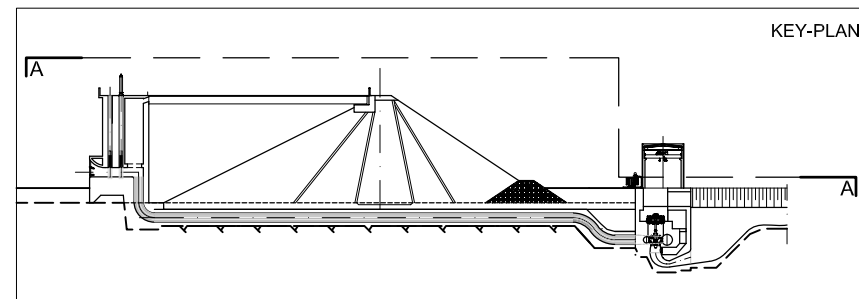


POWER HOUSE - SECTION A-A

SECTION B-B

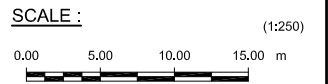

09.10.2009

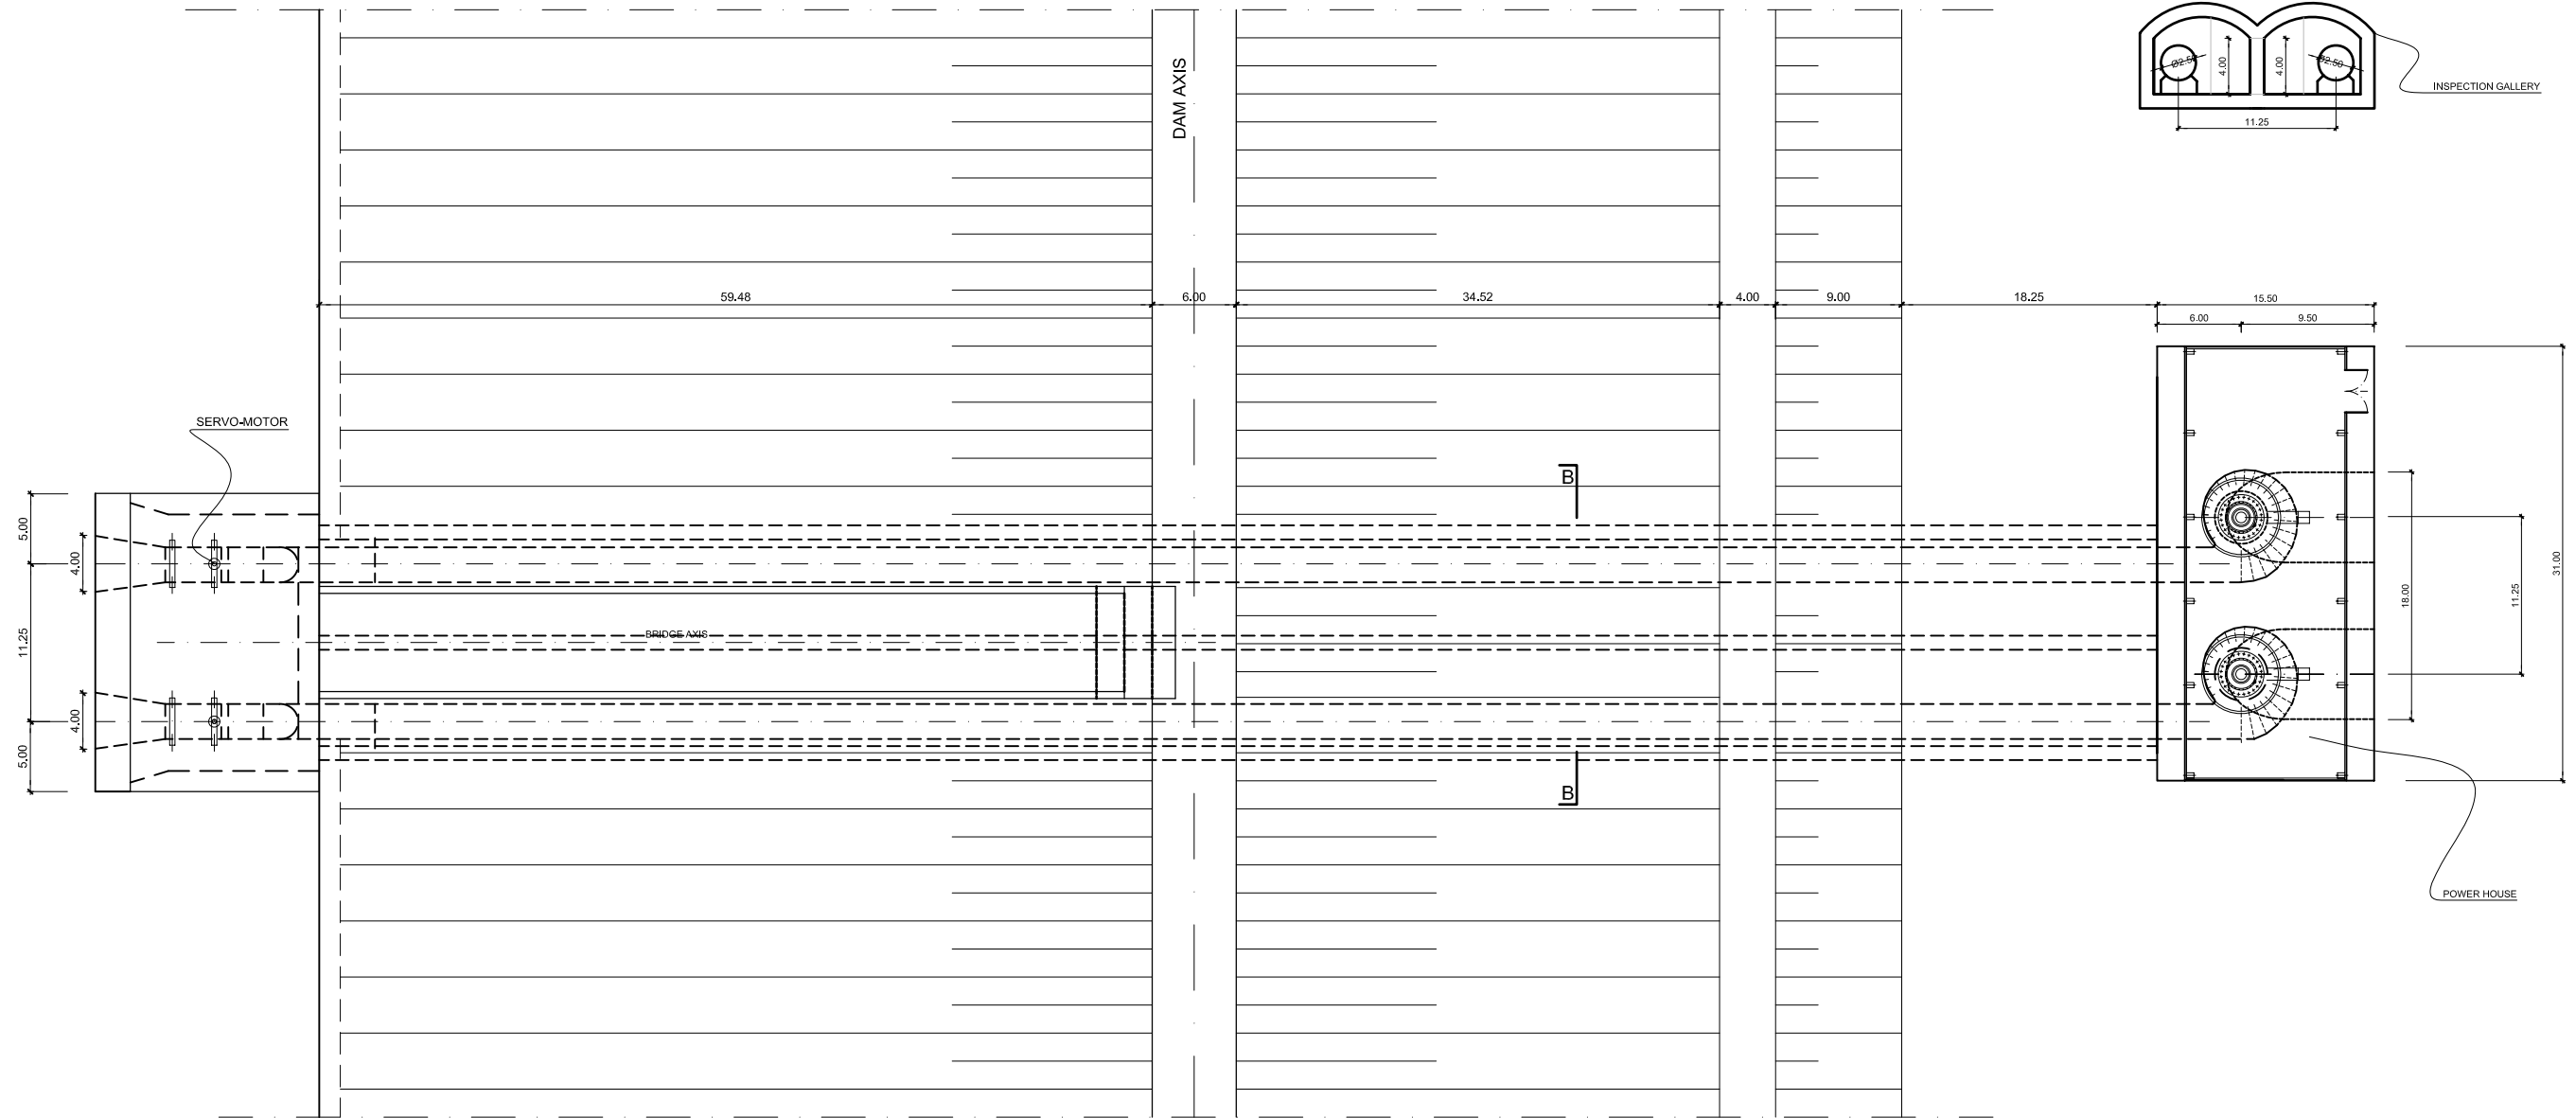

BAKIN KOGI DAM AND HPP

PRELIMINARY DESIGN

ZONED DAM ALTERNATIVE - POWER HOUSE

					C
					B
					A
Date:	Draw:	Chec:	App:	Modifications:	
10.09.2009	TRS-MS	MB	La	A1 (84 x 59.4)	1:250
Date:	Draw:	Chec:	App:	Size:	Scale:
N. comm.				Name File 6520.0-P-256	N. L.O. 6520.0-256