



BOTTOM OUTLET CROSS SECTION

(1:200)

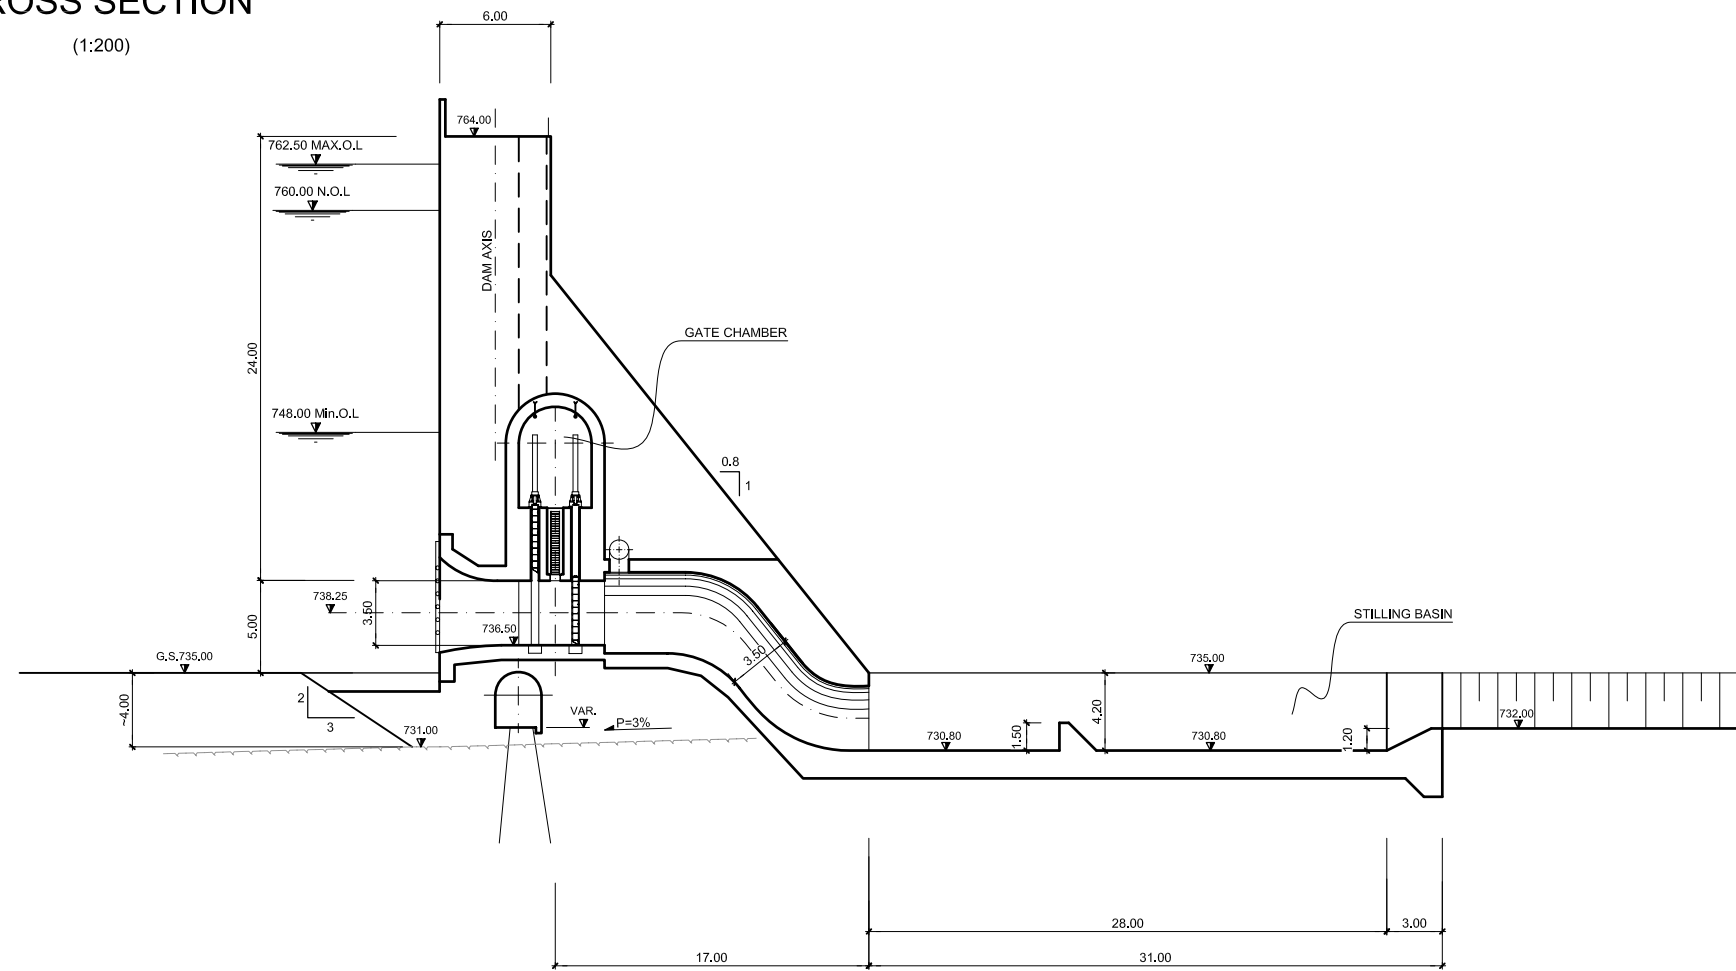


BOTTOM OUTLET PLAN

(1:200)

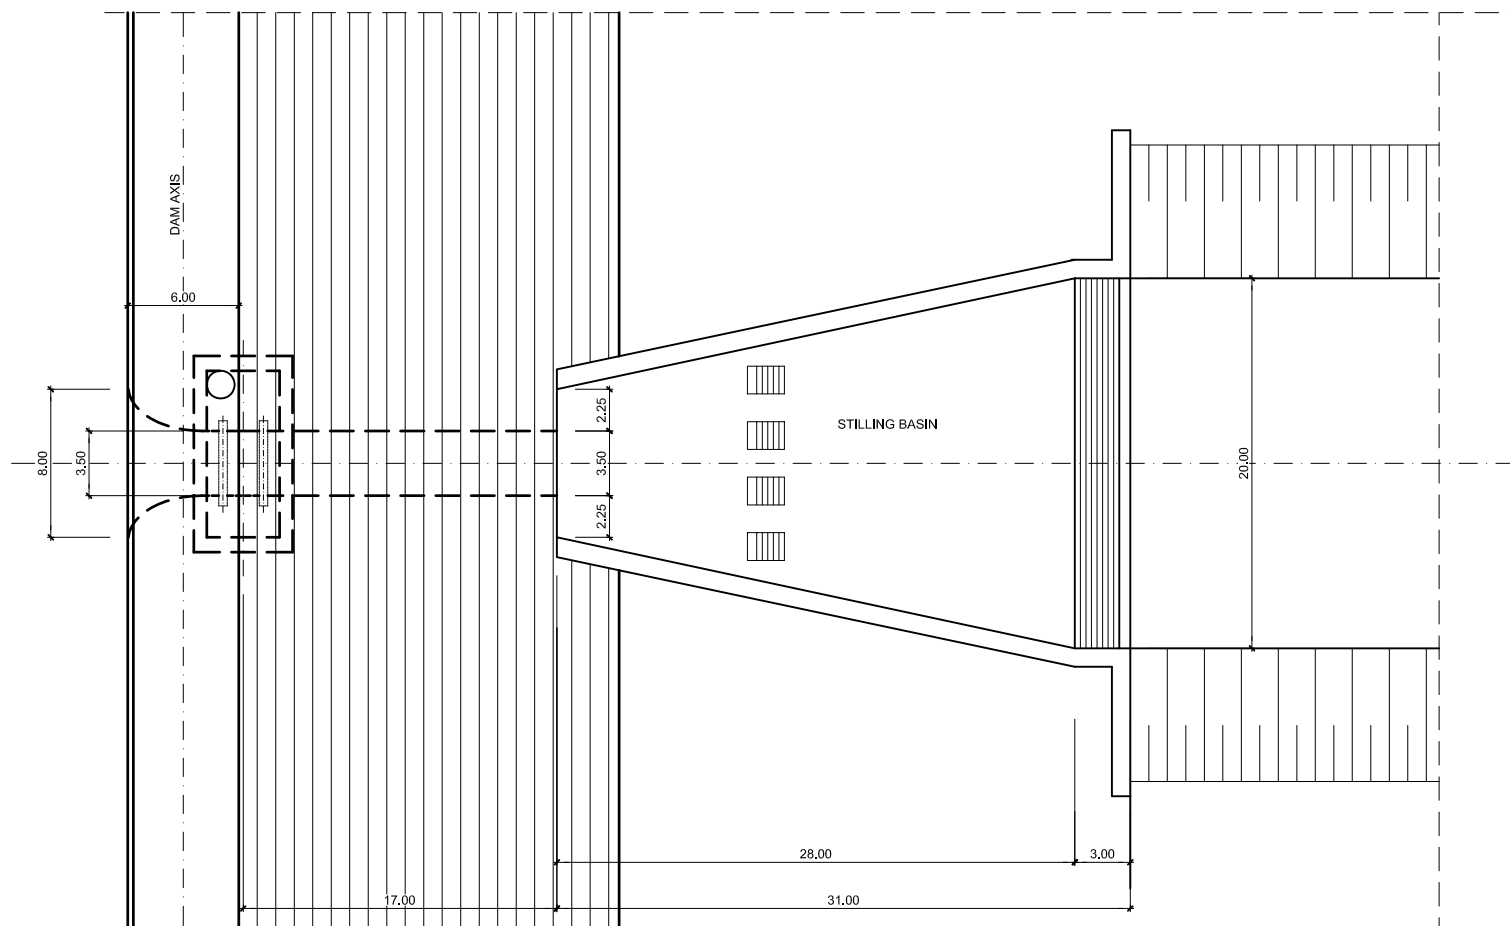

SCALE : (1:200)

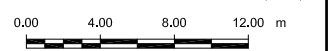

09.10.2009



BAKIN KOGI DAM AND HPP

PRELIMINARY DESIGN

RCC ALTERNATIVE - BOTTOM OUTLET

Date:	Draw:	Chec:	App:	Modifications:	C
10.09.2009	TRS-MS	MB	La	A1 (84 x 59.4)	B
Date:	Draw:	Chec:	App:	Size:	A
N. comm.	Name File	6520.0-P-208	N. L.O.	6520.0-208	