



# POWER INTAKE - TYPICAL SECTION

(1:200)

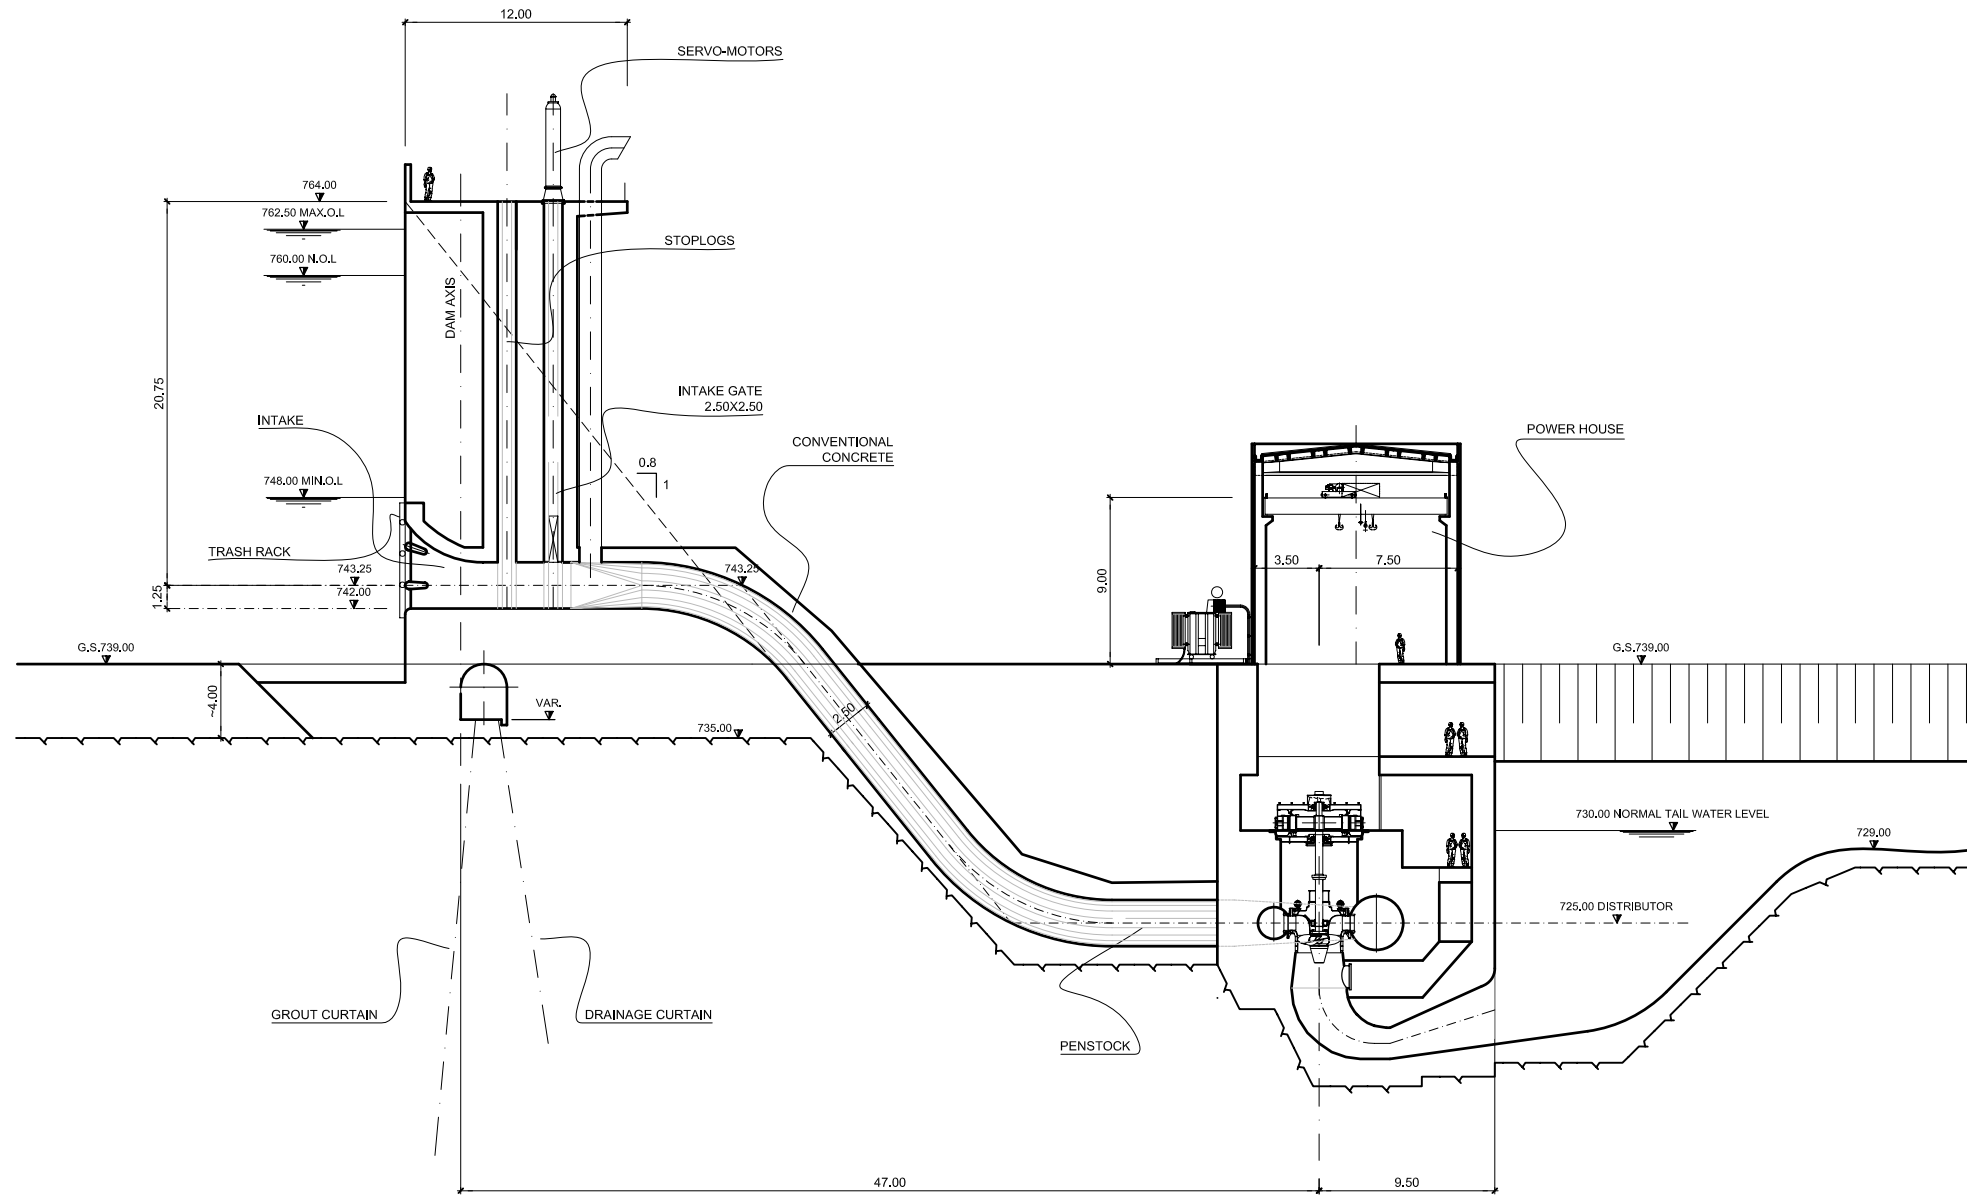

SCALE: (1:200)

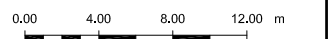

09.10.2009



## BAKIN KOGI DAM AND HPP

PRELIMINARY DESIGN

RCC ALTERNATIVE - POWER INTAKE  
TYPICAL SECTION

					C
					B
					A
Date:	Draw:	Chec:	App:	Modifications:	
10.09.2009	TRS-MS	MB	La	A1 (84 x 59.4)	1:200
Date:	Draw:	Chec:	App:	Size:	Scale:
N. comm.	Name File	6520.0-P-205	N. LO.	6520.0-205	