




# BOTTOM OUTLET TYPICAL SECTION

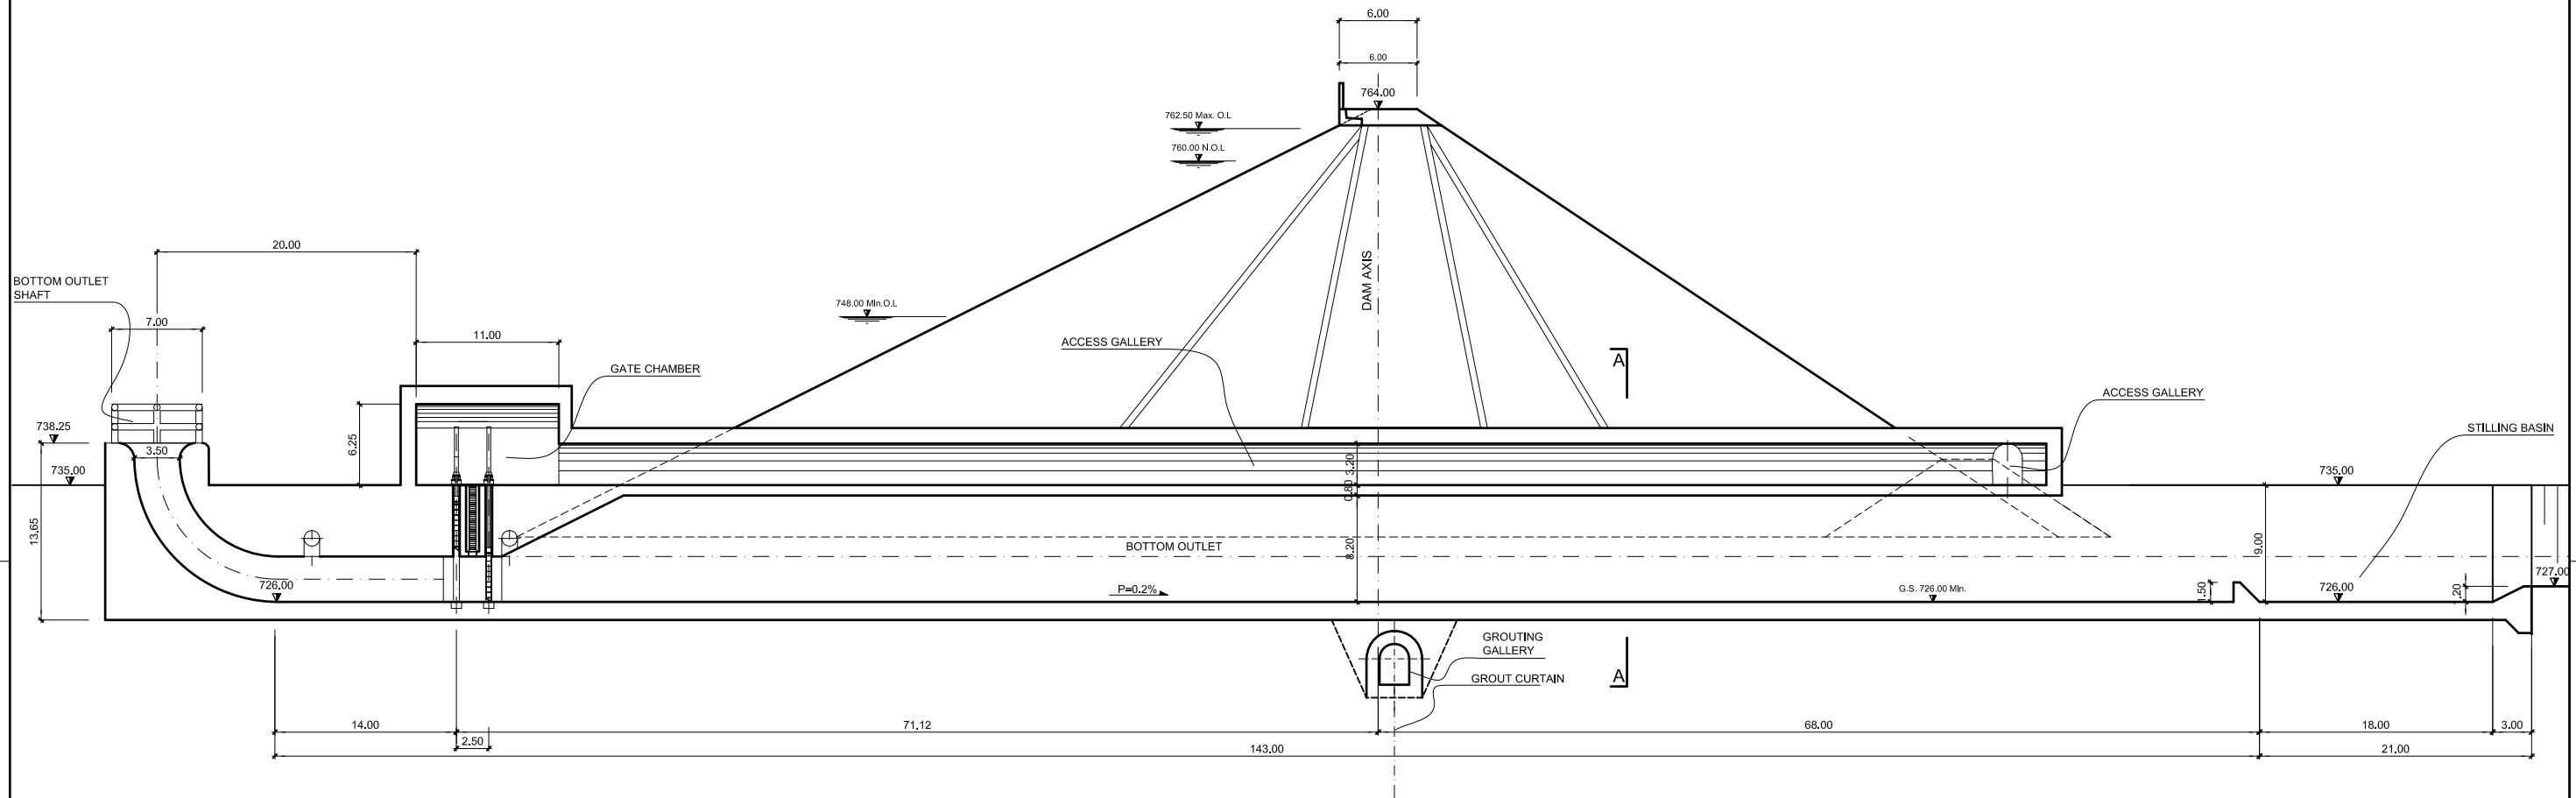

## SECTION A-A

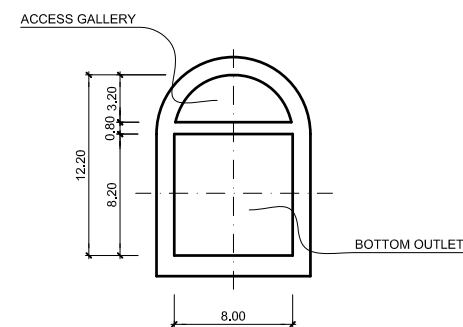

SCALE : (1:250)

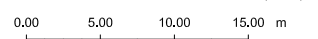

09.10.2009



**BAKIN KOGI DAM AND HPP**

PRELIMINARY DESIGN

ZONED DAM ALTERNATIVE - BOTTOM OUTLET - TYPICAL SECTION

					C
					B
					A
Date:	Draw:	Chec:	App:	Modifications:	
10.09.2009	TRS-MS	MB	La	A1 (84 x 59.4)	1:250
Date:	Draw:	Chec:	App:	Size:	Scale:
N. comm.	Name File	6520.0-P-257	N. LO.	6520.0-257	