



BOTTOM OUTLET PLAN

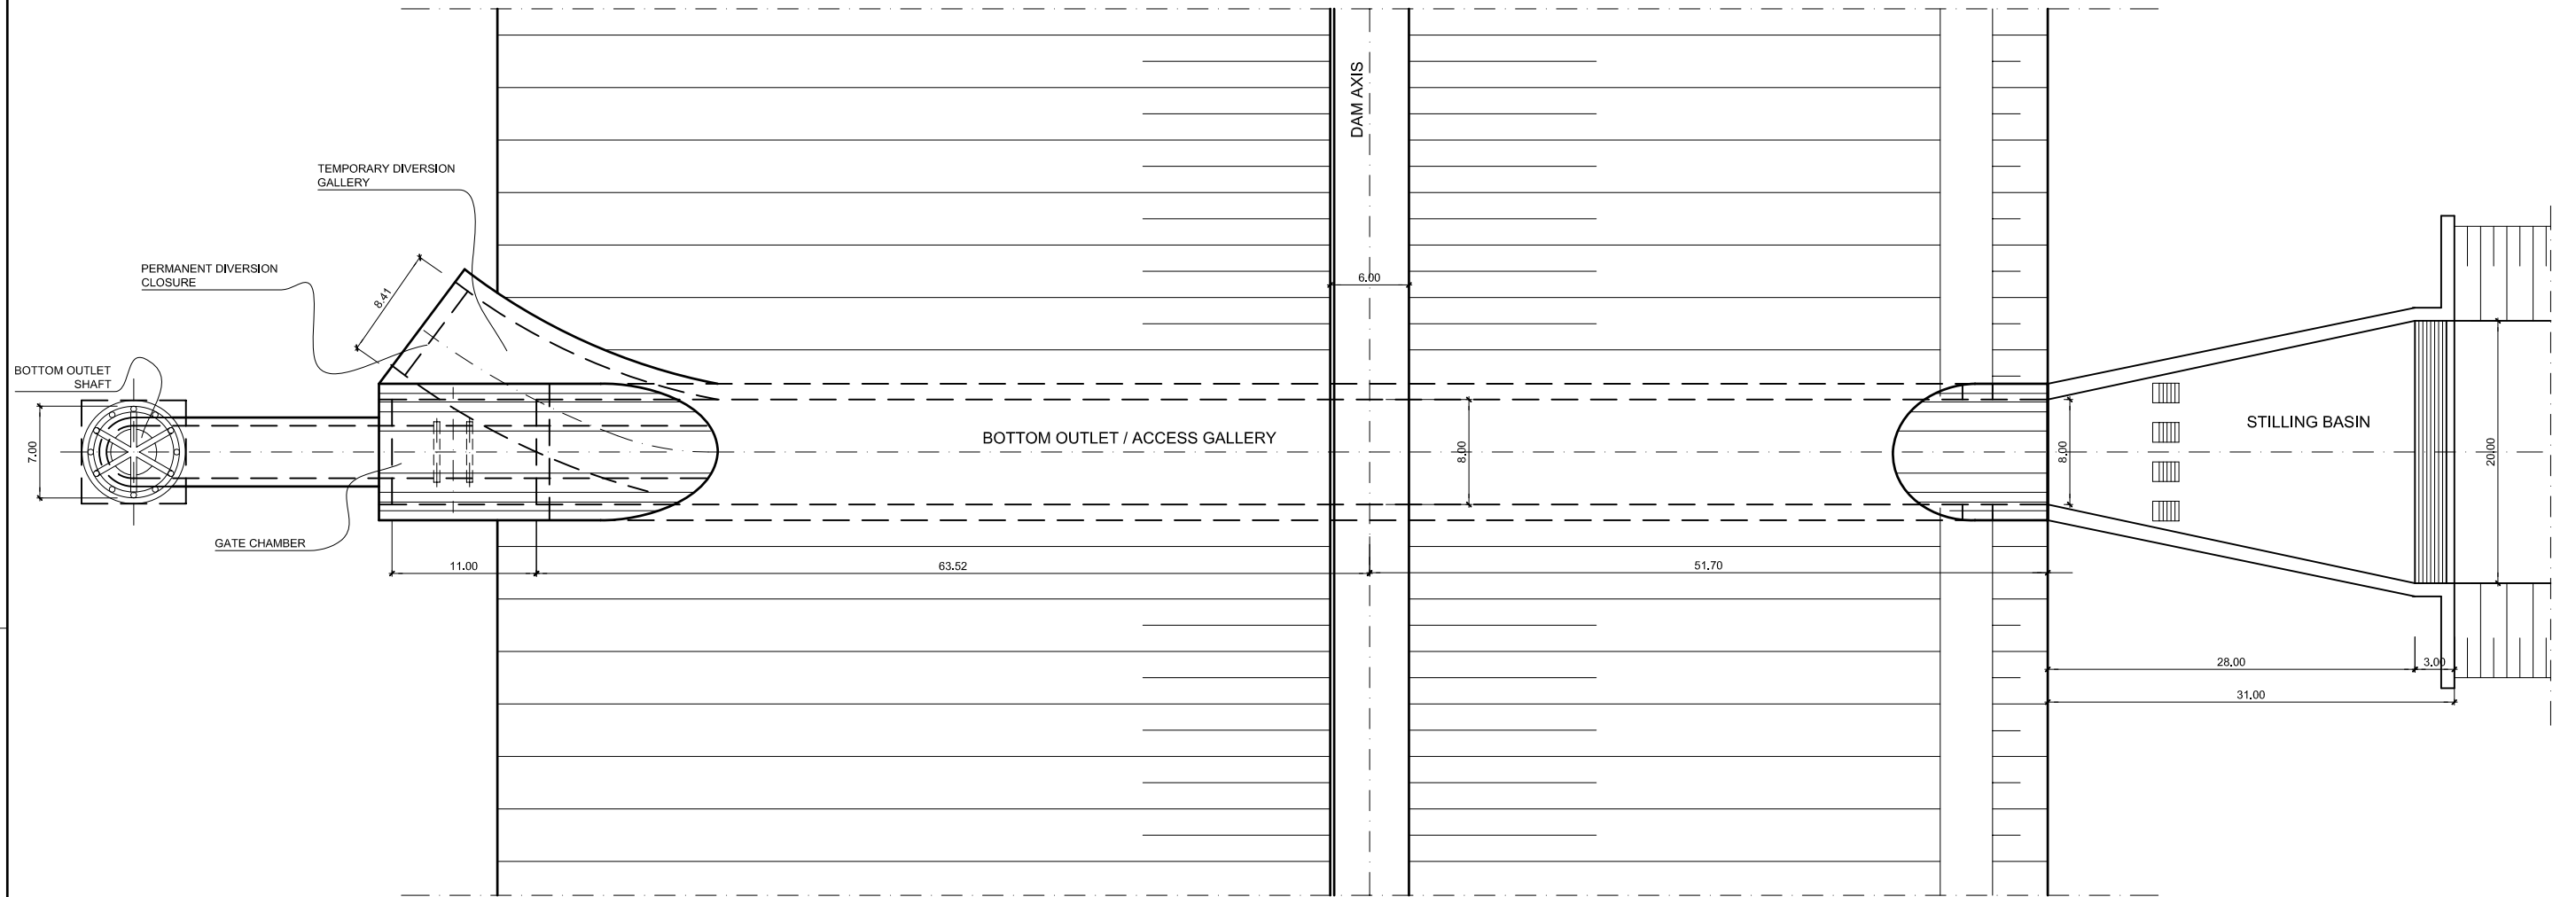

SCALE : (1:250)

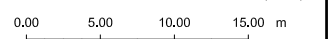

09.10.2009



BAKIN KOGI DAM AND HPP

PRELIMINARY DESIGN

ZONED DAM ALTERNATIVE - BOTTOM OUTLET - PLAN

					C
					B
					A
Date:	Draw:	Chec:	App:	Modifications	

10.09.2009	TRS-MS	MB	La	A1 (84 x 59.4)	1:250
Date:	Draw:	Chec:	App:	Size:	Scale:

N. comm.	Name File 6520.0-P-258	N. LO. 6520.0-258
----------	------------------------	-------------------